

PLAN URBANISTIC ZONAL

MUNICIPIUL CARANSEBES

EXTINDERE ZONE LOCUINTE

PUZ



RETELE TEHNICO-EDILITARE

LEGENDA



STATIE GAZ EXISTENTA



CONDUCTA DE APA EXISTENTA



CONDUCTATA CANALIZARE EXISTENTA



RETEA DE GAZE NATURALE -PROPUS



CONDUCTA DE APA PROPUS



CONDUCTATA CANALIZARE - PROPUS




POST TRAFU EXISTENT






LES- PROPUS

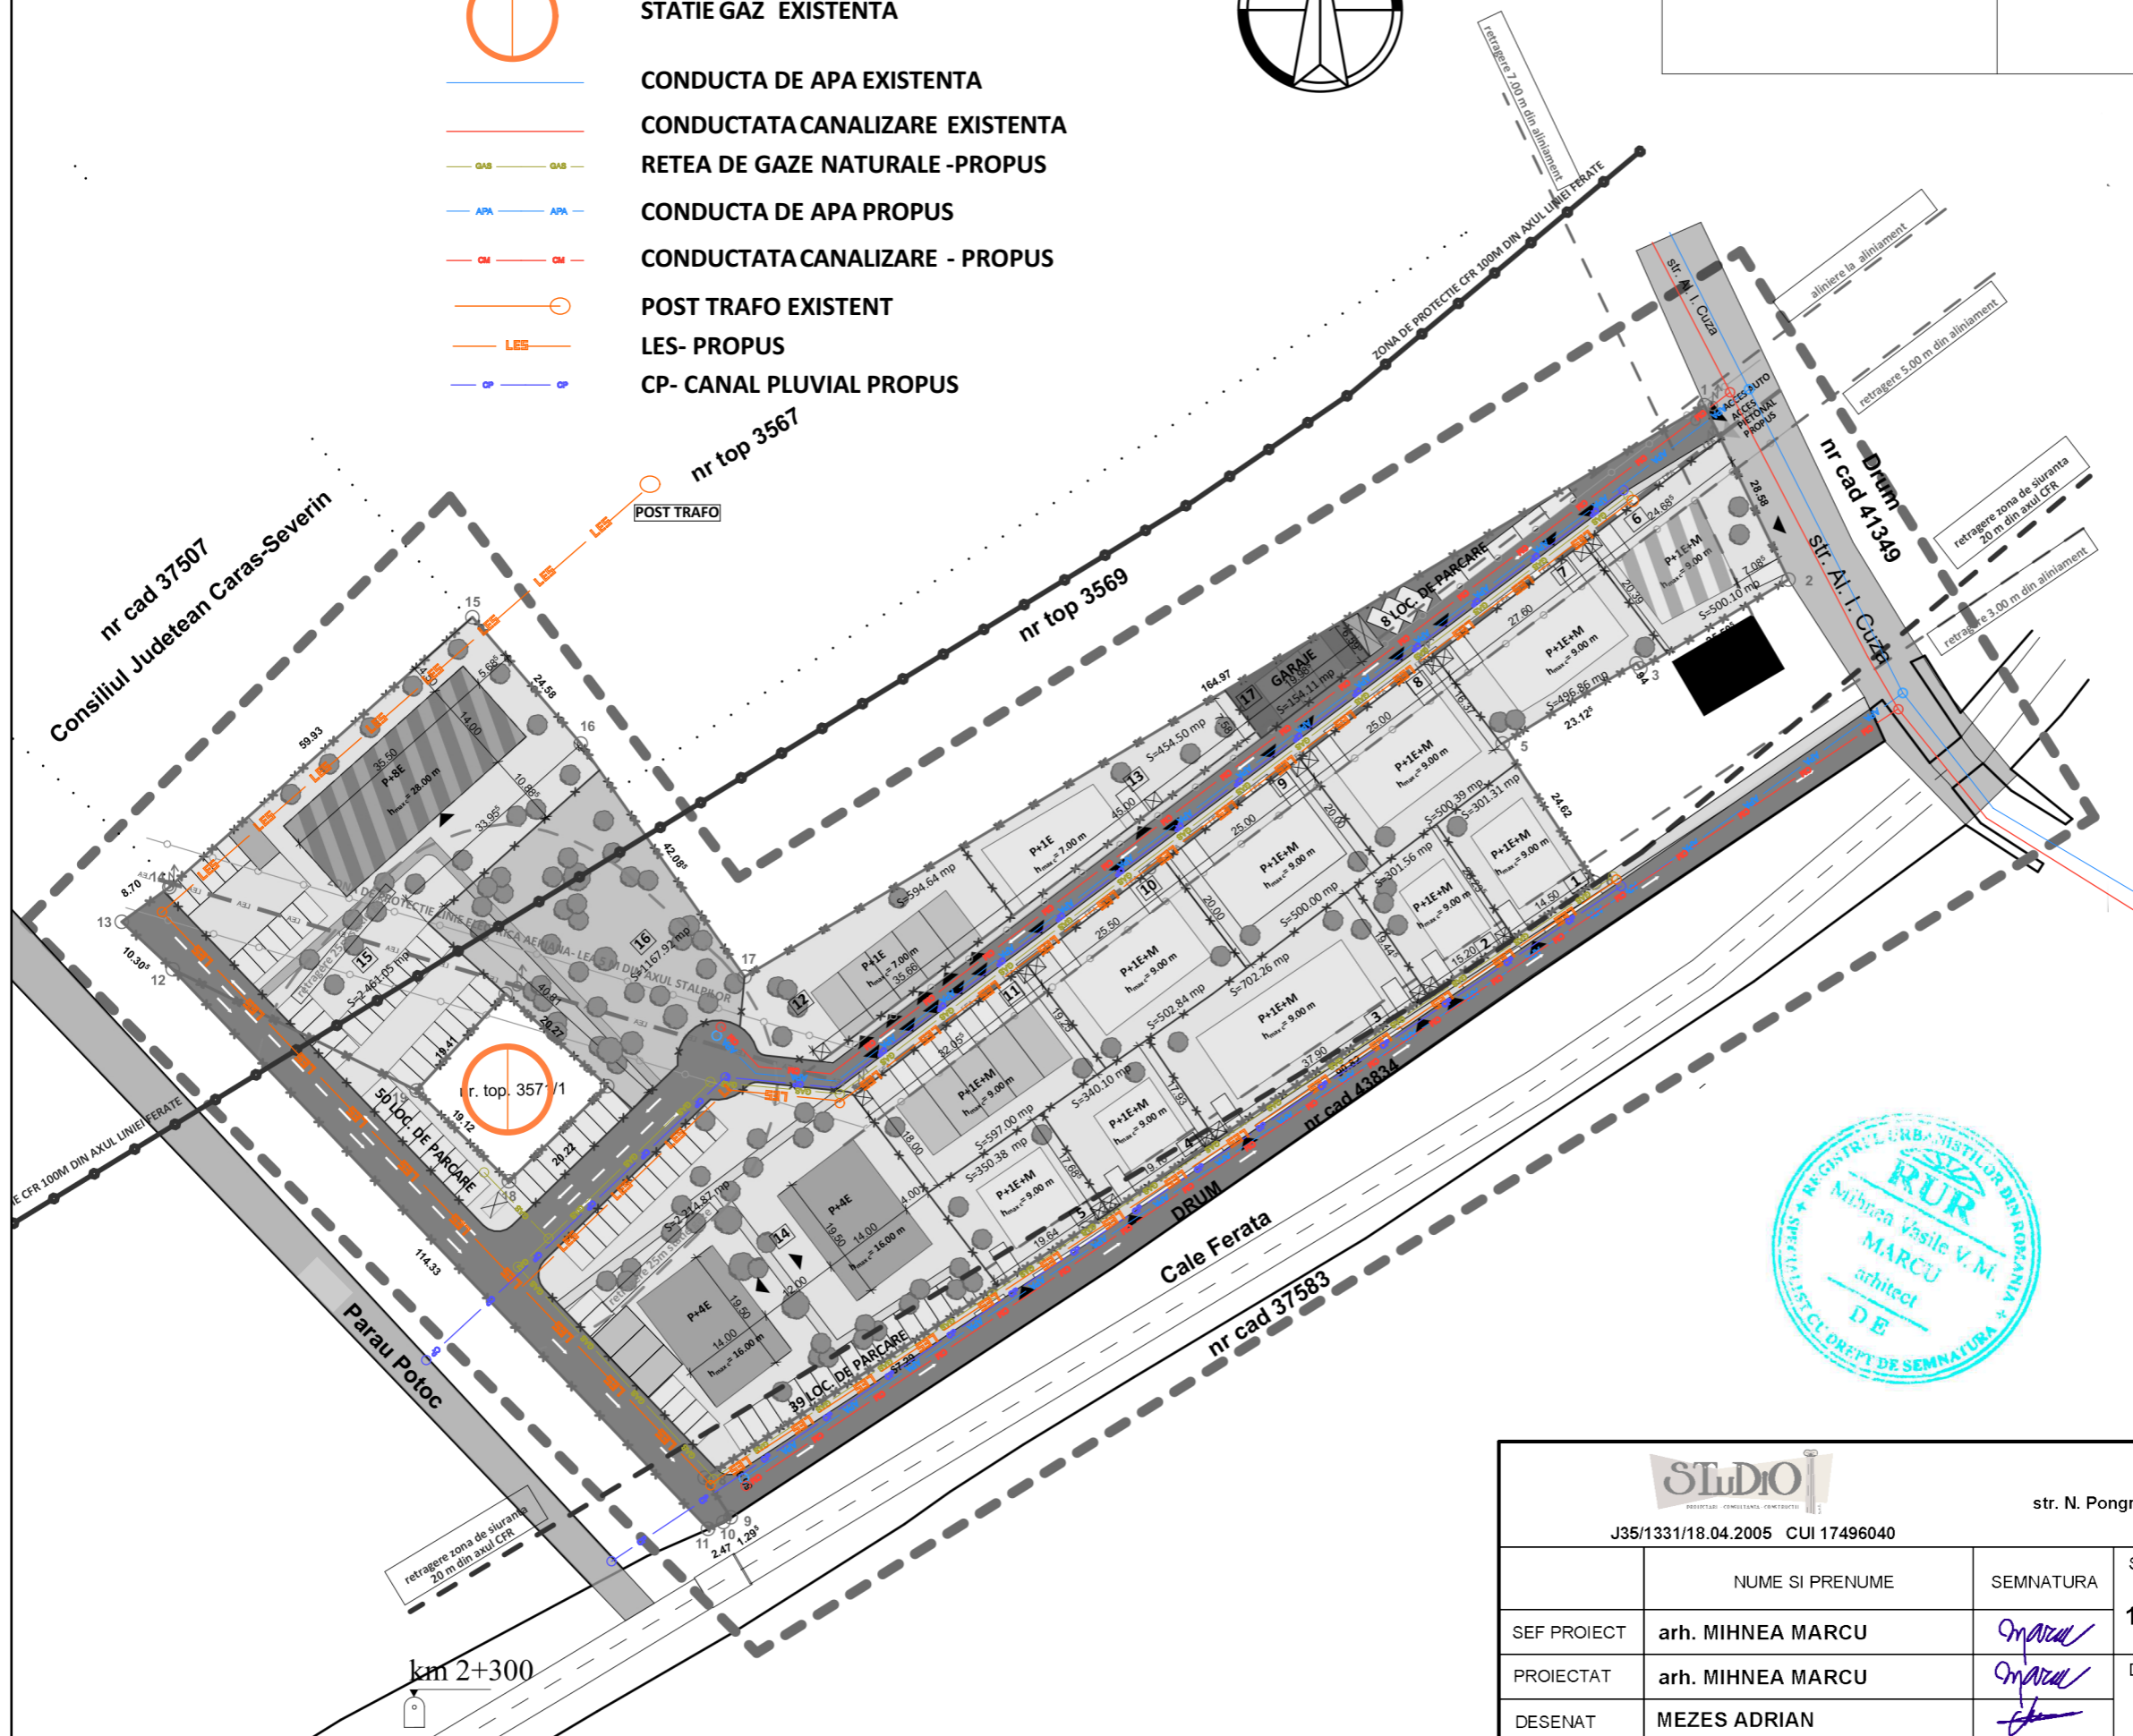

CP- CANAL PLUVIAL PROPUS



 J35/1331/18.04.2005 CUI 17496040		Lugoj, str. N. Pongracz nr. 6		Beneficiar : MATEAS SAMUEL-DANIEL, STARK BIANCA si sotul STARK FRANCISC, MATEAS NICOLAE-DAVID, DAV-MAT ROSPEED CONS SRL si SC LUCIA SRL PRIN BOGDAN ANA FIRUTA	Proiect nr.: 106/2020
		NUME SI PRENUME	SEMNTURA	Scara: 1:1000	Titlu proiect : PUZ - EXTINDERE ZONA DE LOCUINTE Localitatea Caransebes, Judetul Caras-Severin
SEF PROIECT	arh. MIHNEA MARCU		Data: iunie 2020	Titlul plansei : RETELE TEHNICO EDILITARE	Plansa nr.: 06
PROIECTAT	arh. MIHNEA MARCU				
DESENAT	MEZES ADRIAN	