


PLAN URBANISTIC ZONAL


MUNICIPIUL CARANSEBES

EXTINDERE ZONE LOCUINTE


PUZ

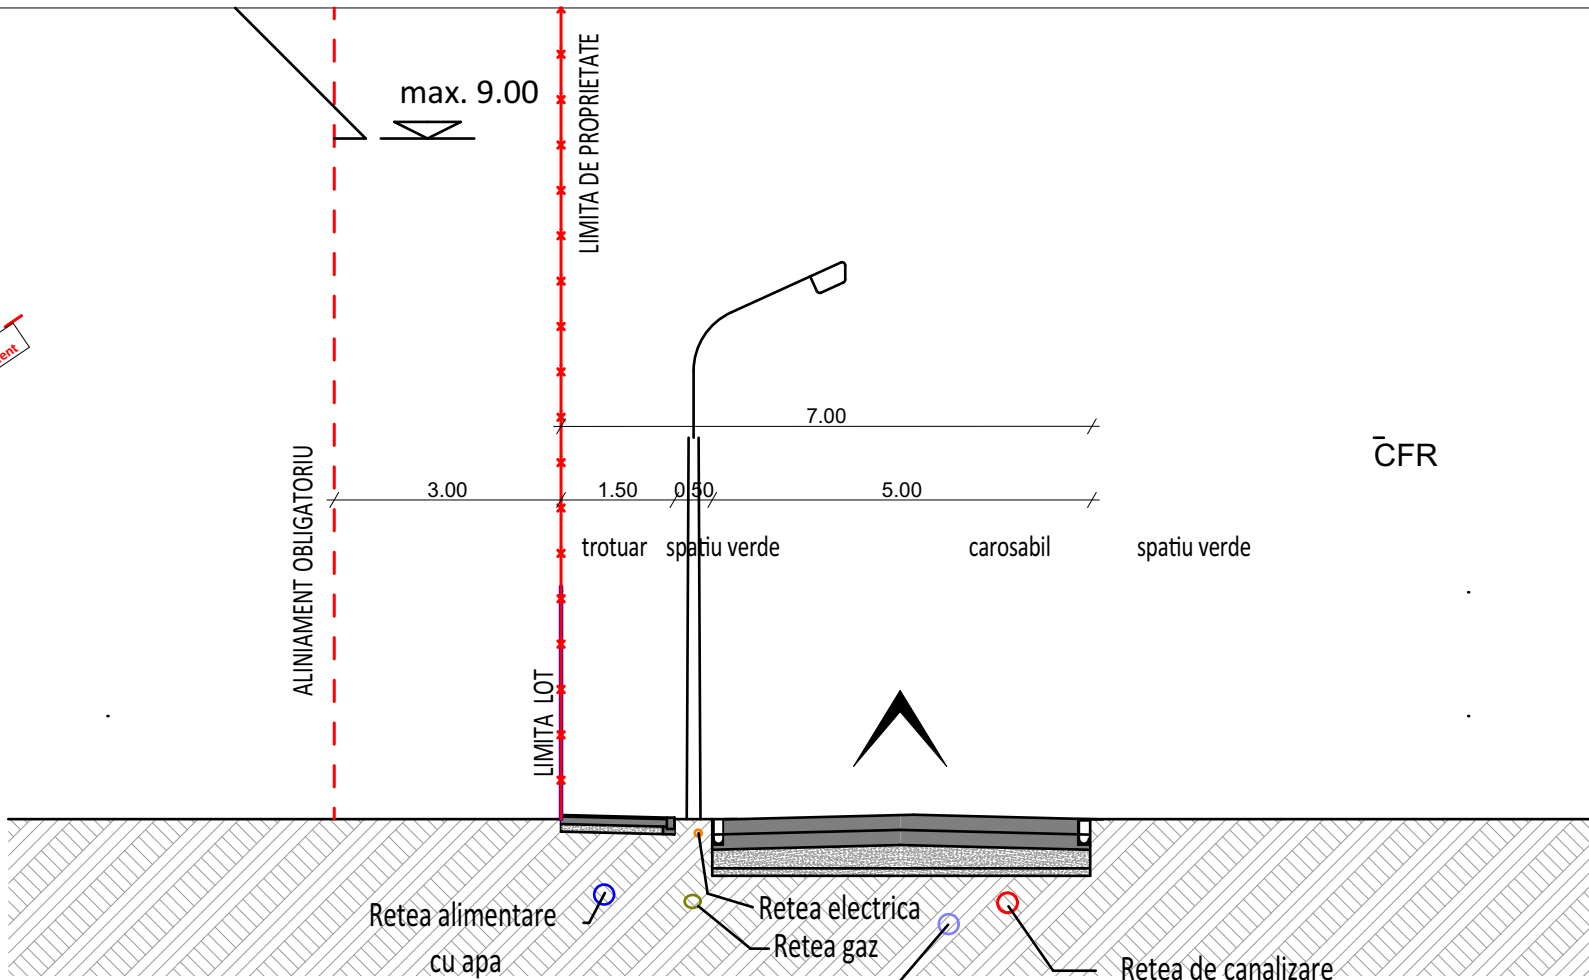


P.T.T. 1-1 Profil transversal sens unic- 7.00 m Scara 1:100

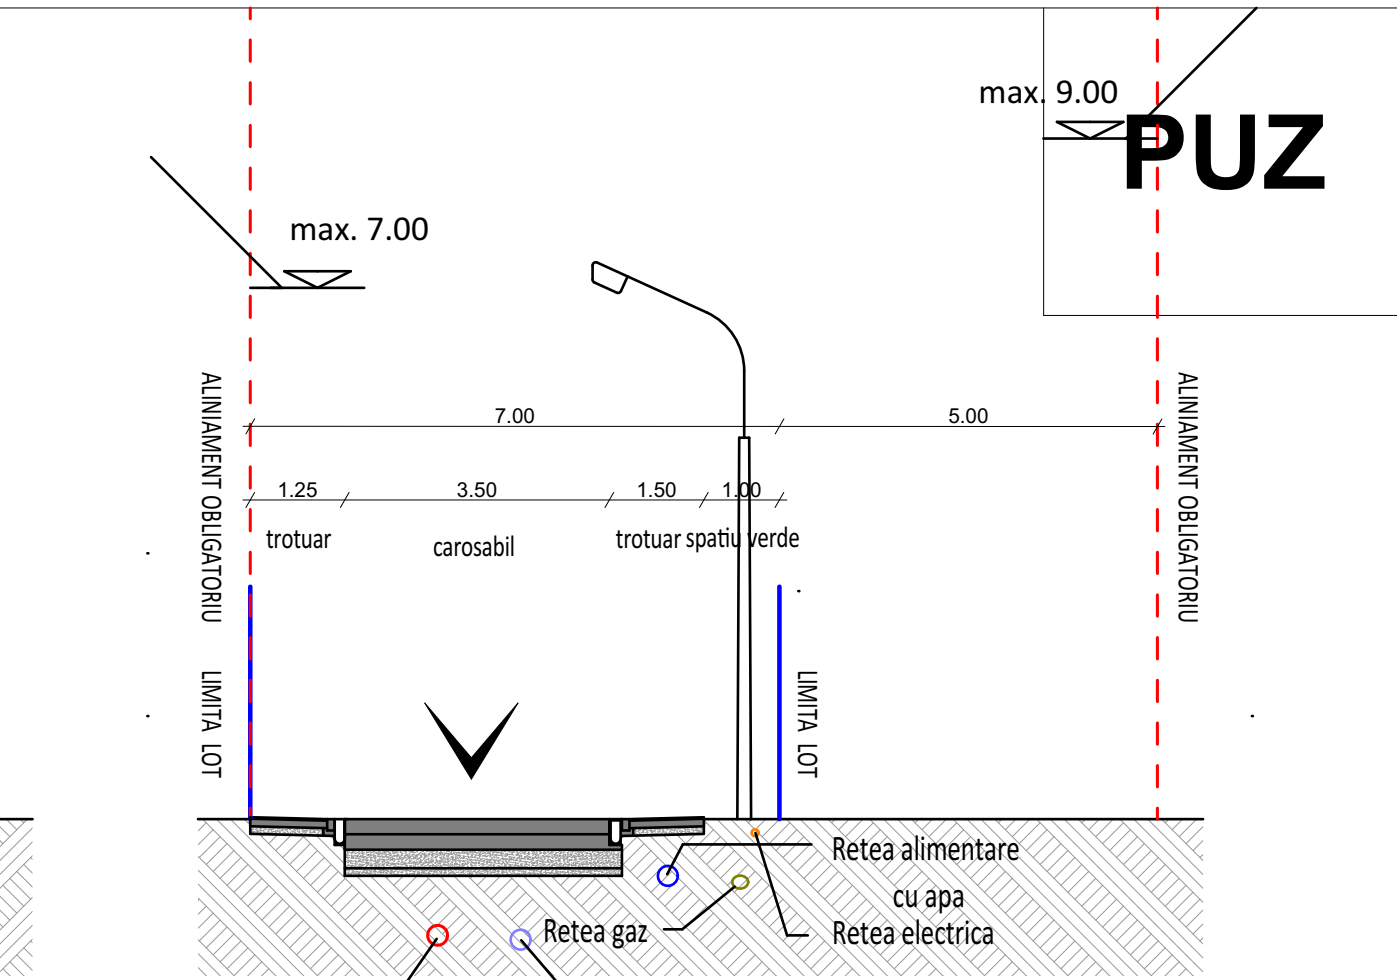

P.T.T. 2-2 Profil transversal sens unic -7.00 m

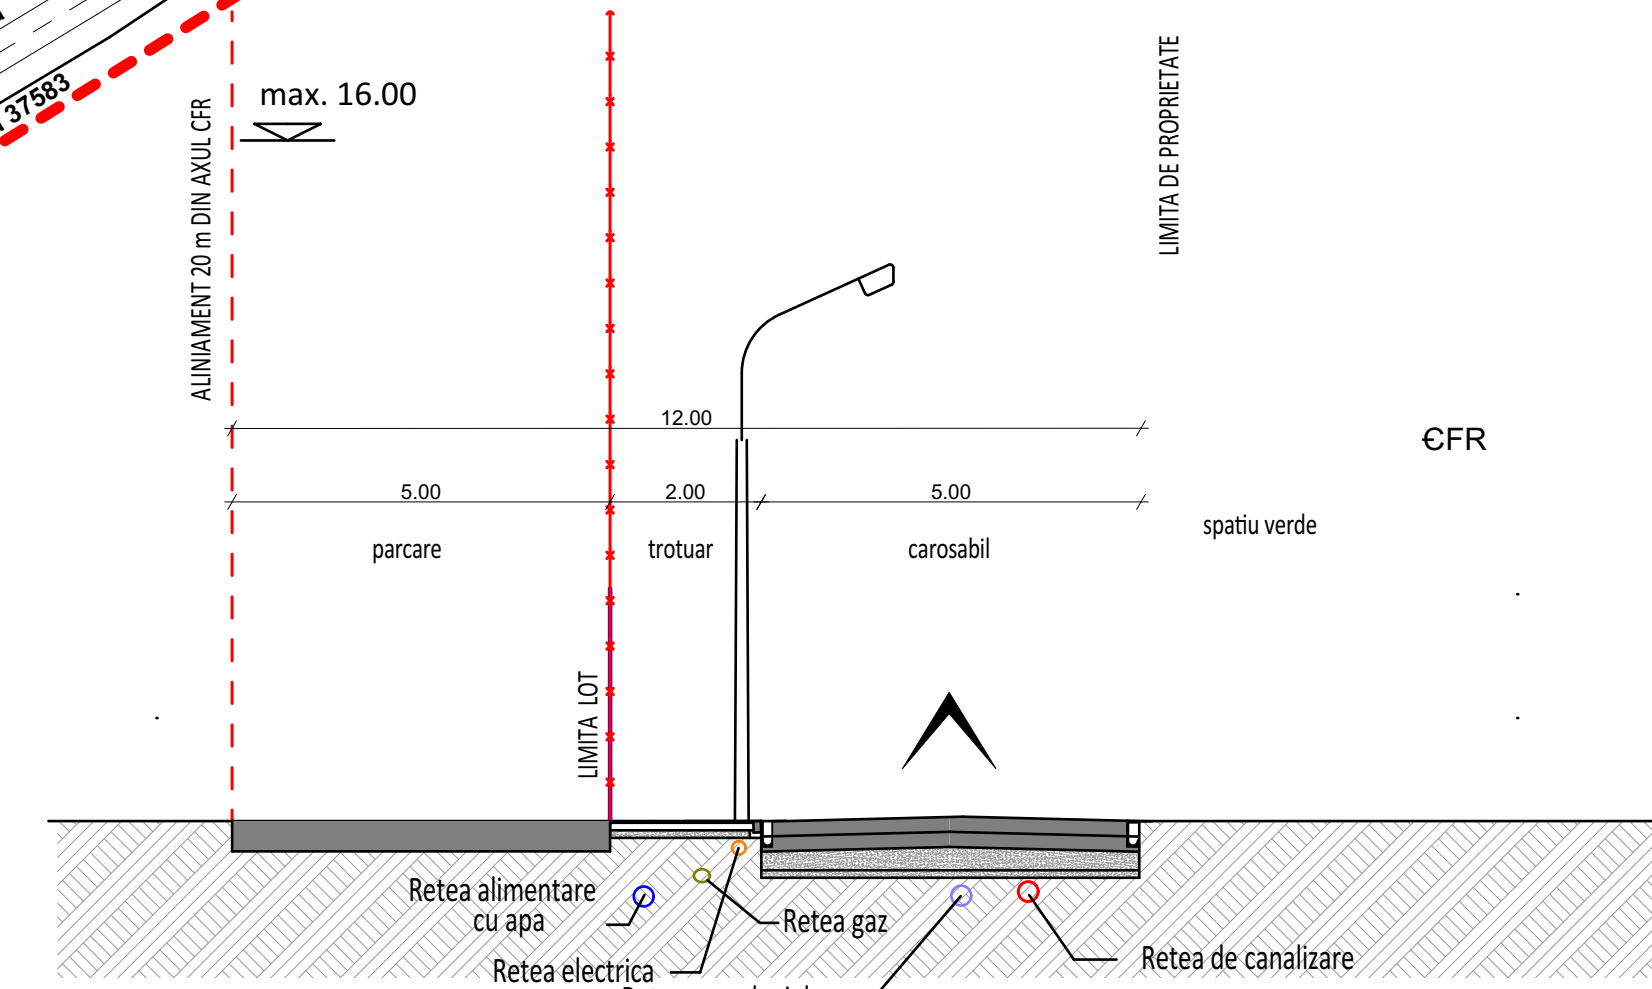

P.T.T. 3-3 Profil transversal sens unic- 7.00 m Scara 1:100

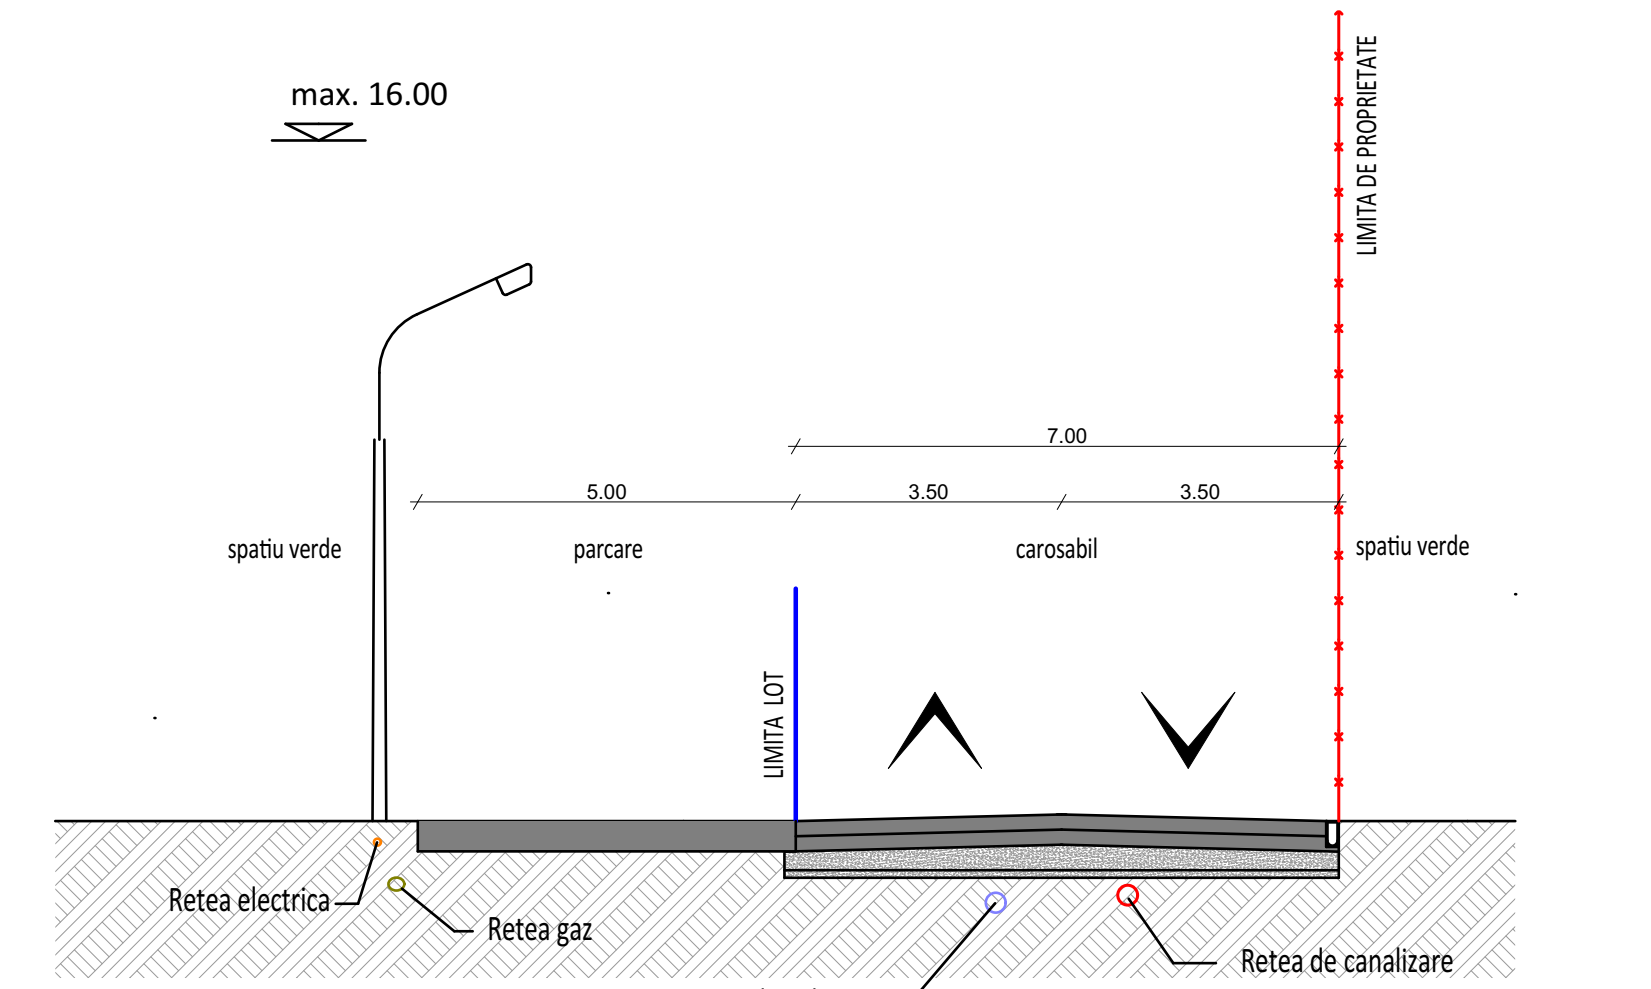

P.T.T. 4-4 Profil transversal sens dublu paralel cu Potoc



| | | | | | |
|-------------|-------------------|---|---------------------|---|--------------------------|
| | | Lugoj, str. N. Pongracz nr. 6 J35/1331/18.04.2005 CUI 17496040 | | Beneficiar : MATEAS SAMUEL-DANIEL, STARK BIANCA si sotii STARK FRANCISC, MATEAS NICOLAE DAVID, DAV-MAT ROSPEED CONS SRL si SC LUCIA SRL PRIN BOGDAN ANA FIRUTA | Proiect nr.: 106/2020 |
| SEF PROIECT | arh. MIHNEA MARCU | SEMNATURA | Scara: 1:1000 | Titlu proiect : PUZ - EXTINDERE ZONA DE LOCUINTE | Faza: PUZ |
| PROIECTAT | arh. MIHNEA MARCU | SEMNATURA | Data: iunie 2020 | Localitatea Caransebes, Judetul Caras-Severin | Planşa nr.: 07 |
| DESENAT | MEZES ADRIAN | SEMNATURA | | Titlul plansei : SECTIUNI SI TRAME STRADALE | |