



PROFILURI TRANSVERSALE TIP


1. Varianta ocolitoare (drum national secundar, clasa tehnica III)

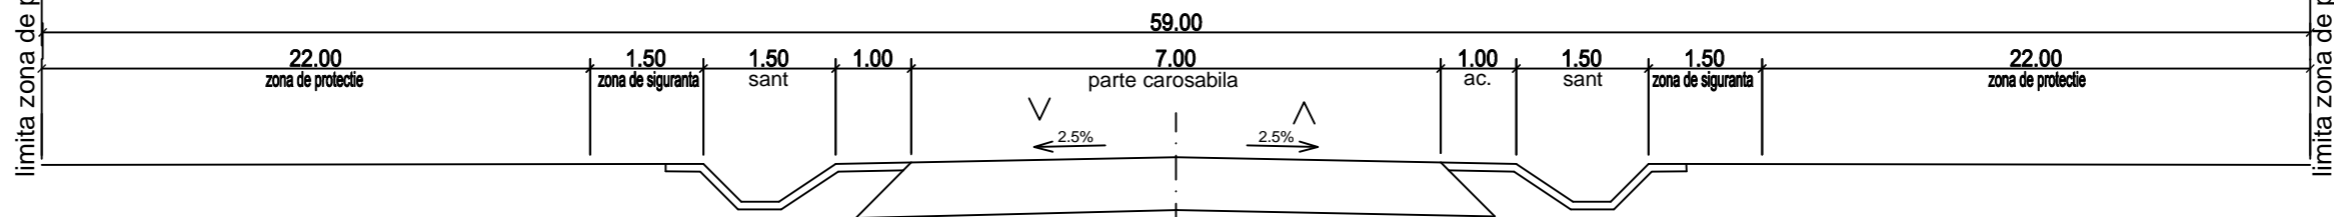


2. DN 57 (intravilan Racasdia, existent)

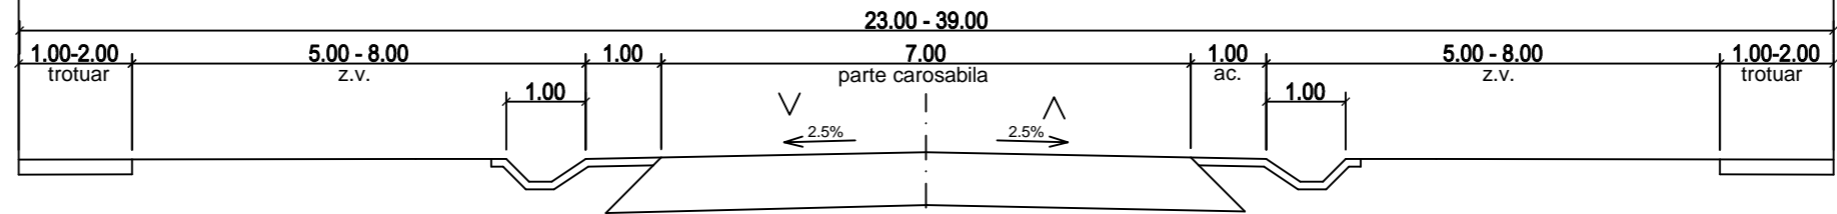


3. DJ 573 D

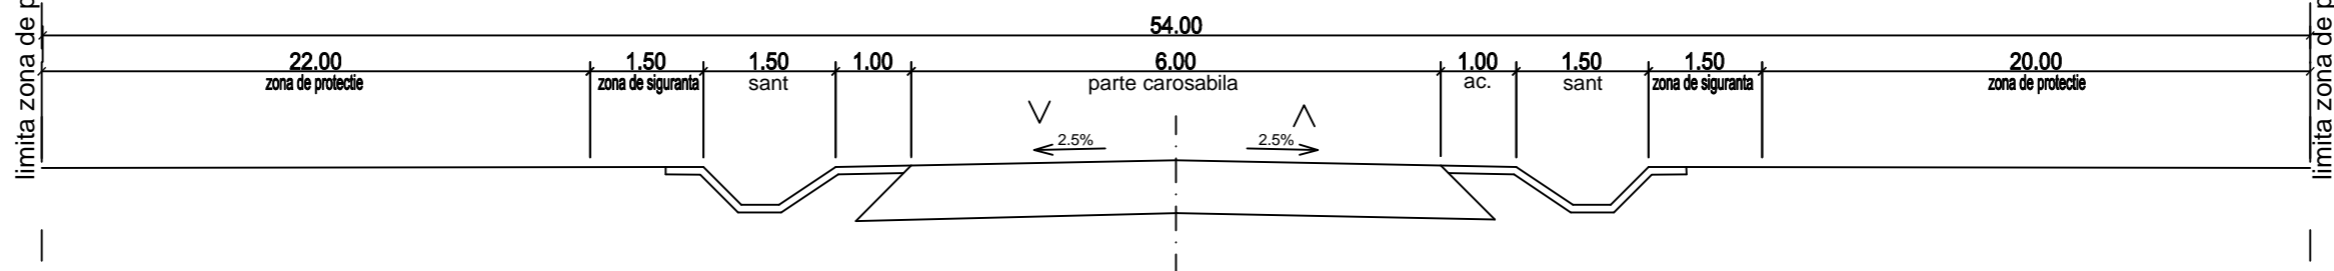

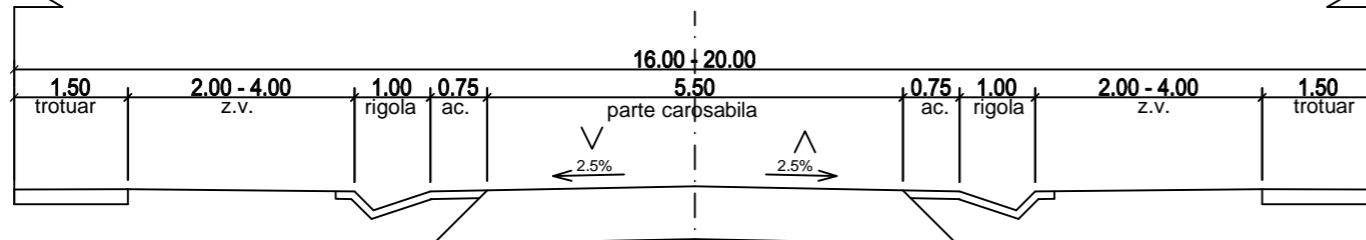

4. Strazi rurale principale (2 benzi de circulatie)

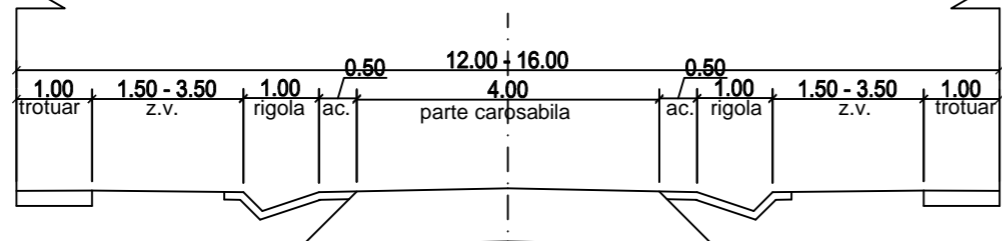

5. Strazi rurale secundare (1 banda de circulatie)



VERIFICATOR: EXPERT:	NUME:	SEMNATURA:	CERINTA	REFERAT / EXPERTIZA NR. / DATA
 SC PATH'S ROUT SRL Tel/fax: 0256-216933, 291052 300430 TIMISOARA, Str. E.Zola 92 E-mail: secretariat@pathsrou.ro ORC J 35/230/1995, CUI: RO7267049 Capital social: 640.000 lei		 EN ISO 9001 20100121276267 EN ISO 14001 20104121276266 SASA 15001 20116121276265		Proiect: PLAN URBANISTIC GENERAL COMUNA RACASDIA Nr.proiect: 17.095 Loc constr: COMUNA RACASDIA, JUD. CARAS-SEVERIN Beneficiar: COMUNA RACASDIA Faza: PUG
DIRECTOR	ing. PERCEC VASILE	SCARA	1:100	Obiect: CAI DE COMUNICATIE Nr.plan
SEF PROIECT	arh. HANCHES CATALIN	Data:		03
PROIECTANT	ing. TAMAS SERGIU	FEBRUARIE 2018		