

4.5 LUCRARI EDILITARE

COMUNA SASCA MONTANA

PLAN URBANISTIC GENERAL

LOCALITATEA : Potoc



Instalatie edilitara (in curs de executie)	Tip	Simbol	Lungimi	Buc.
Sistem alimentare cu apa	Conducta apa potabila	(A)	6300 m	
	Cisnea	(Ci)		8
	Hidrant	(H)		22
	Camine vizitare/golire	(Cv,Cg)		12
	Grup pompare	(G)		0
Sistem canalizare	Conducta canalizare	(C)	5100 m	
	Conducta refulare	(R)	120 m	
	Statie de epurare	(SEAU)		1
	Statie pompare	(SPAU)		1

LEGENDĂ:

- LIMITE**
 - Limita intravilanului propus
 - Limita teritoriului administrativ al unității teritoriale de bază

TELECOMUNICATII

EXISTENT	PROPOS	RETELE DE TELECOMUNICATII
		Fibra optica
		Releu / antena / pilon transmisie radio

ALIMENTARE CU ENERGIE ELECTRICA

EXISTENT	PROPOS	RETELE DE DISTRIBUTIE (IT,MT)
		Linie electrica aeriana 110 KV
		Linie electrica subterana 110 KV
		Linie electrica aeriana 20 KV
		Linie electrica subterana 20 KV

EXISTENT	PROPOS	POSTURI DE TRANSFORMARE (MT/JT)
		In cabina de zidarie
		In cabina metalica
		Aerian

ALIMENTARE CU APA


EXISTENT	PROPOS	
		Captari de apa de suprafata sau izvoare
		Captari de apa subterana
		Conducta de aductiune
		Gospodarie de apa/statie de tratare/pompare/inmagazinare
		Rețea de distributie a apei potabile

CANALIZARE

EXISTENT	PROPOS	
		Conducta de refulare
		Rețea de canalizare a apei uzate menajere
		Statie de pompare a apelor uzate
		Statie de epurare a apelor uzate

SUPRAFETE INTRODUSE IN INTRAVILAN

EXISTENT	PROPOS	

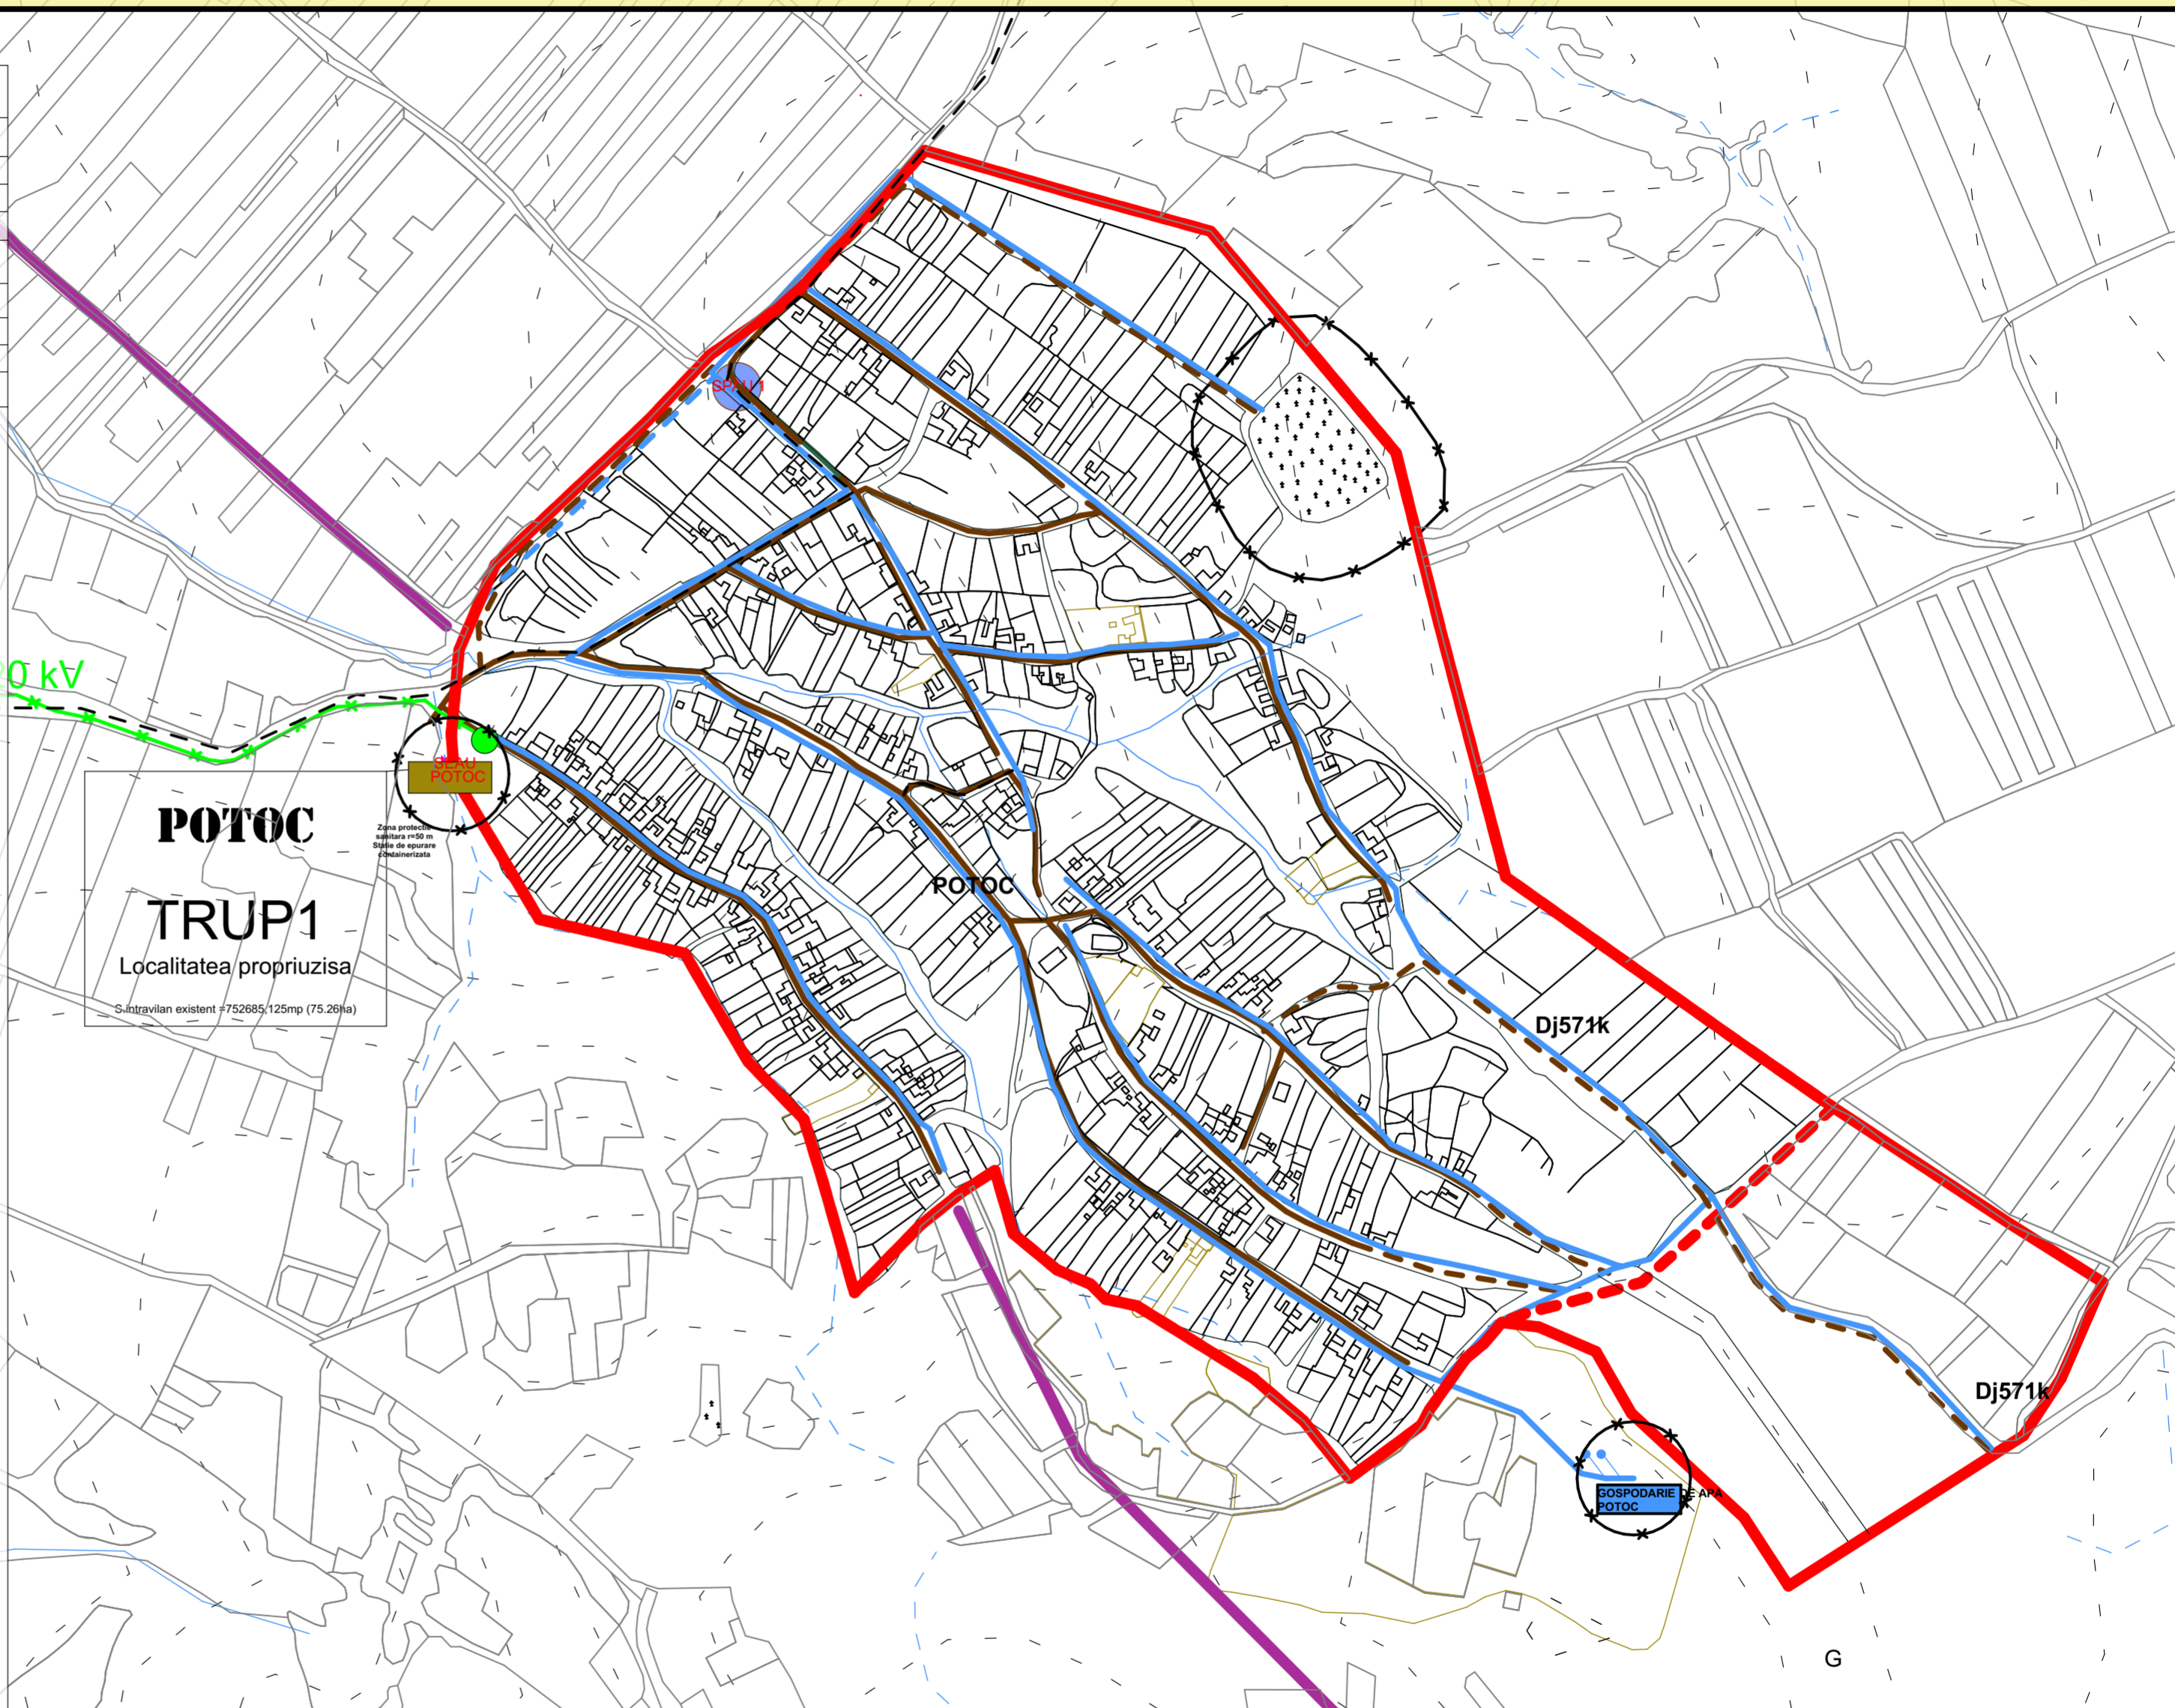

Instalatie edilitara (proponeri)	Tip	Simbol	Lungimi	Buc.
Sistem alimentare cu apa	Conducta apa potabila	(A)	650 m	
	Cisnea	(Ci)		0
	Hidrant	(H)		0
	Camine vizitare/golire	(Cv,Cg)		0
	Grup pompare	(G)		0
Sistem canalizare	Conducta canalizare	(C)	1850 m	
	Conducta refulare	(R)	0 m	
	Statie de epurare	(SEAU)		0
	Statie pompare	(SPAU)		0

Proiectant de specialitate arhitectura si urbanism: S.C. ELITA ARCHITECTURE S.R.L. Timisoara, Gh. Lazar, 23. C.U.I. : 29944082, N.O.R.C. : J35/683/2012 office@elitac.ro, www.elitac.ro tel./fax. 0744517269 / 0356411499		BENEFICIAR: COMUNA SASCA MONTANA		PROIECT NR.: 0116 / 2016
ELITA ARCHITECTURE		Rev. 01		FORMAT: A2
CALITATE ELABORATOR	NUME/TITLU:	SEMNATURA:	SCARA:	FAZA: P.U.G.
SEF PROIECT:	arh.d., urb. Apateanu Alvina	1:5000	TITLU PROIECT: Reactualizare plan urbanistic general, al Comunei Sasca Montana	PLANSA NR.: 4 / 5 - U
PROIECTAT:	arh.d. Apateanu Andrei	DATA: 16/07/2019	TITLU PLANSA: Reglementari edilitare localitatea Potoc	
DESENAT:	arh.d. Apateanu Andrei			
VERIFICAT:				