


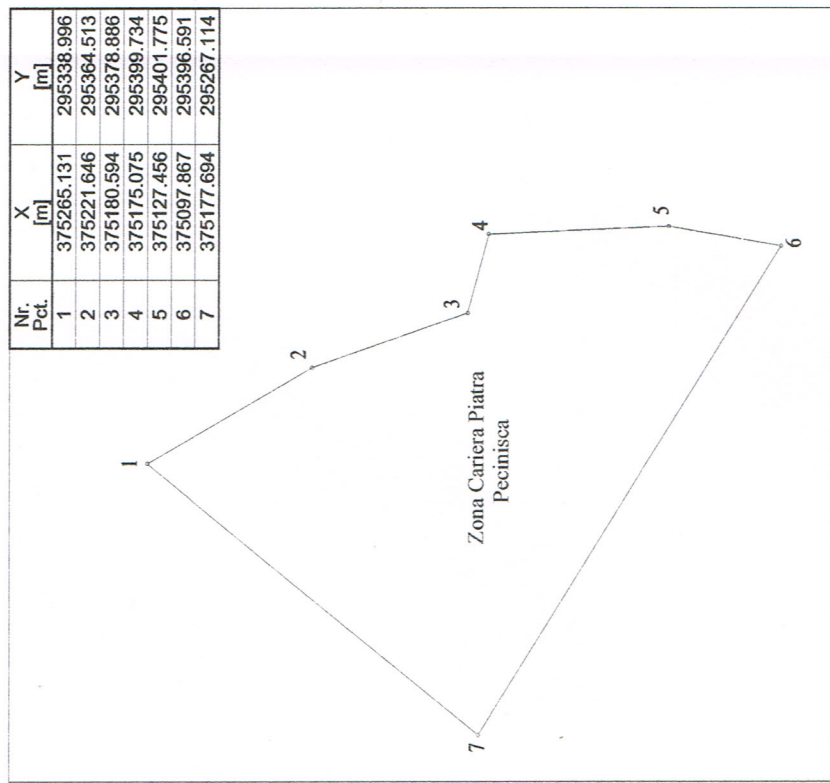


### Zona Cariera Piatra - Pecinisca

Scara 1:2000



### Zona Hotel Roman + Grota cu aburi


Scara 1:5000

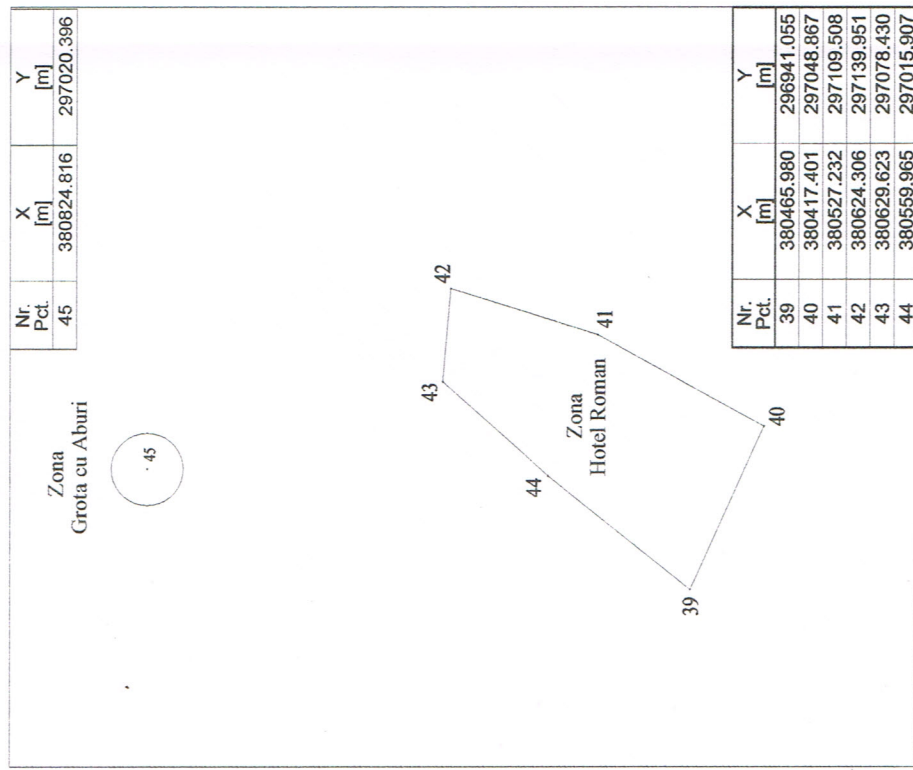

### Plan de Amplasament


### Zona Seliste - Pecinisca

Scara 1:5000

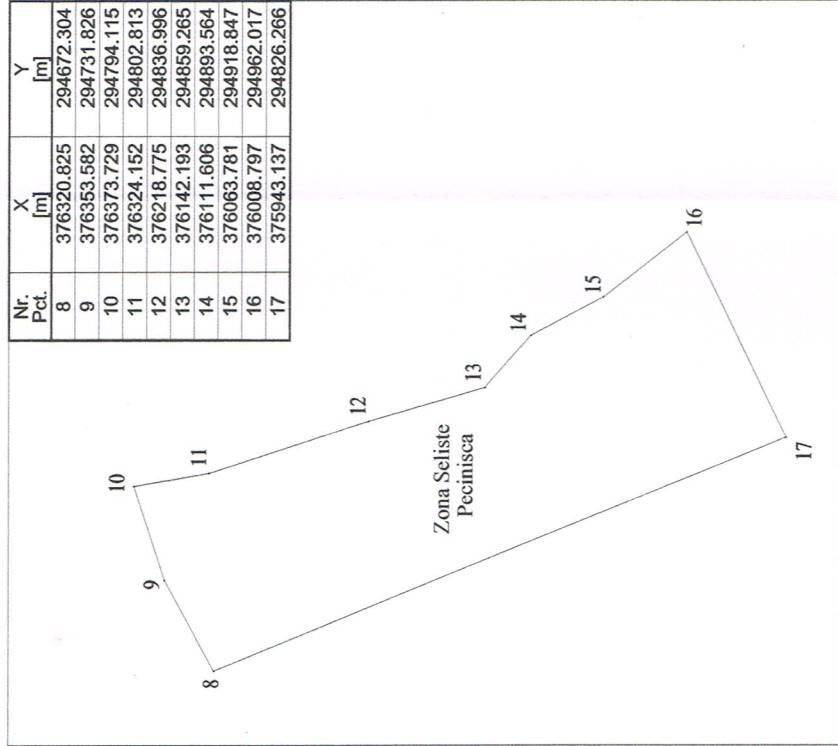


### Zona 7 Izvoare

Scara 1:2000

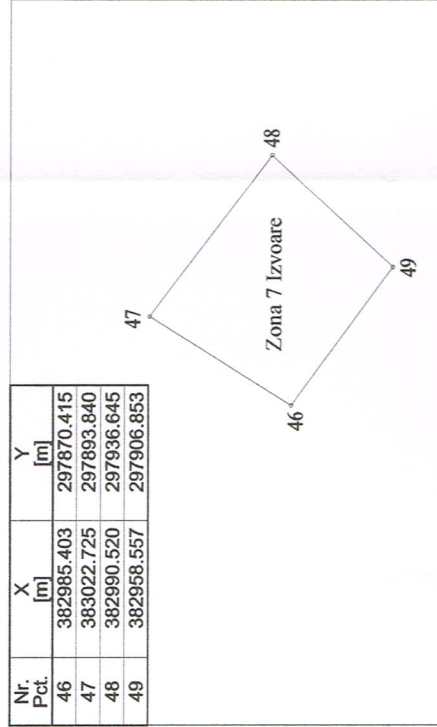


### Zona Izvor Diana

Scara 1:1000

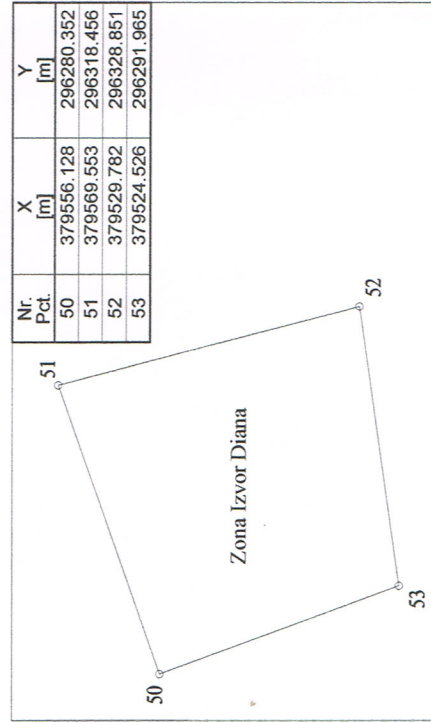

### Zona Parc Central + Piata Hercules

Scara 1:5000

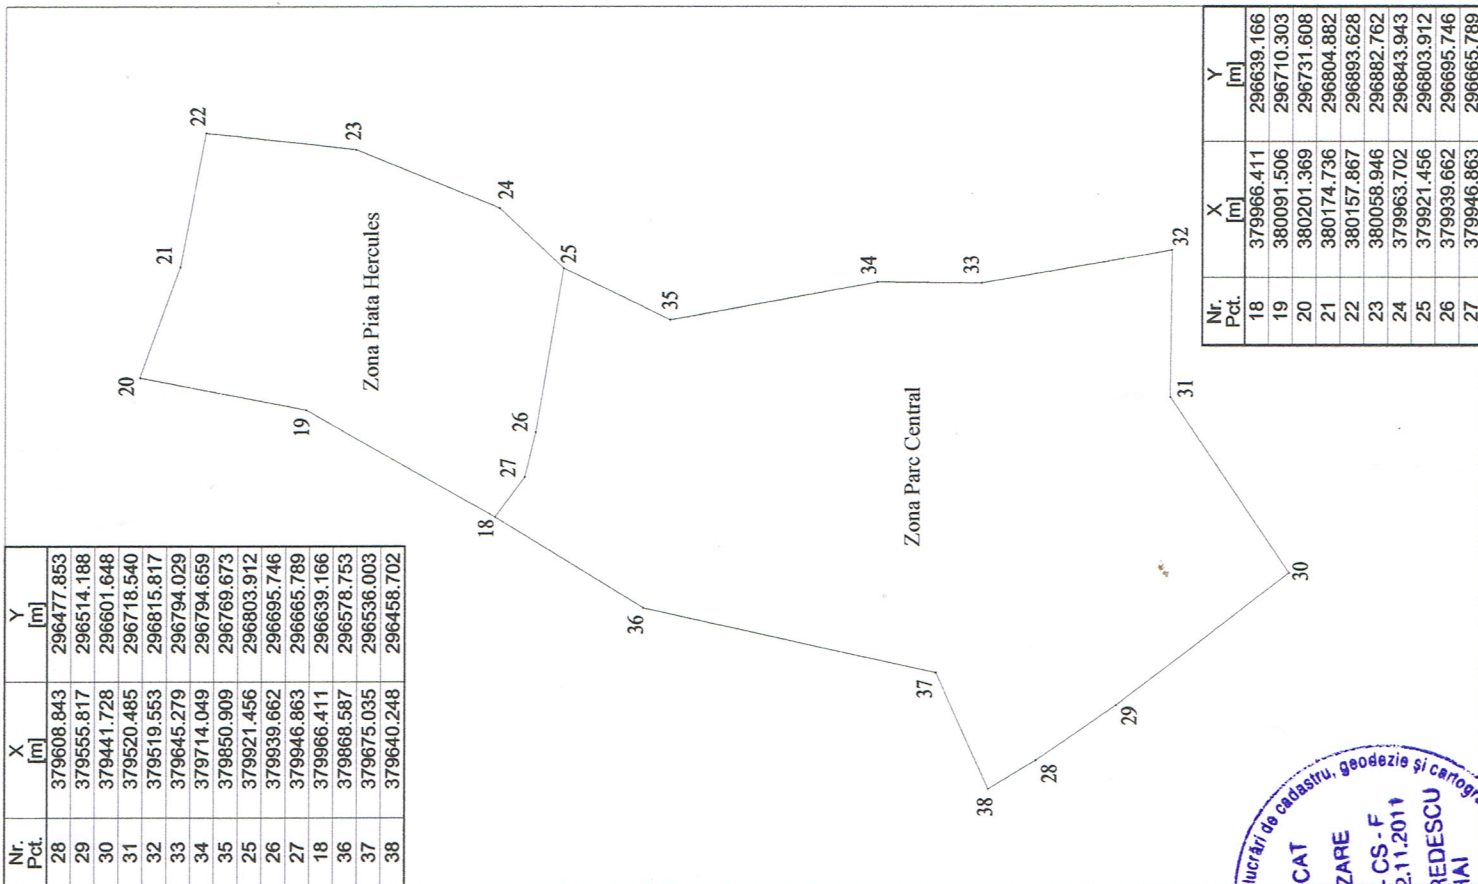

Persoana fizica autorizata de A.N.C.P.I.  
 Ing. Stoica Predescu Mihai  
 Certificat de autorizare seria RO-CS-F, nr. 0065  
 tel mobil: 0743110994

Plan de amplasament pt zonele Cariera Piatra, Seliste, Parc Central, Piata Hercules, Hotel Roman, Grota cu Aburi, 7 Izvoare din loc. Baile Herculane, jud. Caras Severin  
 Beneficiar: Primaria ors. Baile Herculane

Nume	Semnatura	Scara
Sef proiect: Ing. Stoica Predescu Mihai		1:2000
Intocmit: Ing. Stoica Predescu Mihai		1:5000
Desenat: Ing. Stoica Predescu Mihai		

August 2018  
 Plan de amplasament  
 Plansa nr. 1

Nr. Pct.	X [m]	Y [m]
39	380465.980	296941.055
40	380417.401	297048.867
41	380527.232	297109.508
42	380624.306	297139.951
43	380629.623	297078.430
44	380559.965	297015.907