


P.U.Z.	PLAN URBANISTIC ZONAL		4
	DN6 MEHADIA		
	Amplasament: com. Mehadia, jud. Caras-Severin REGLEMENTARI ECHIPARE EDILITARA		

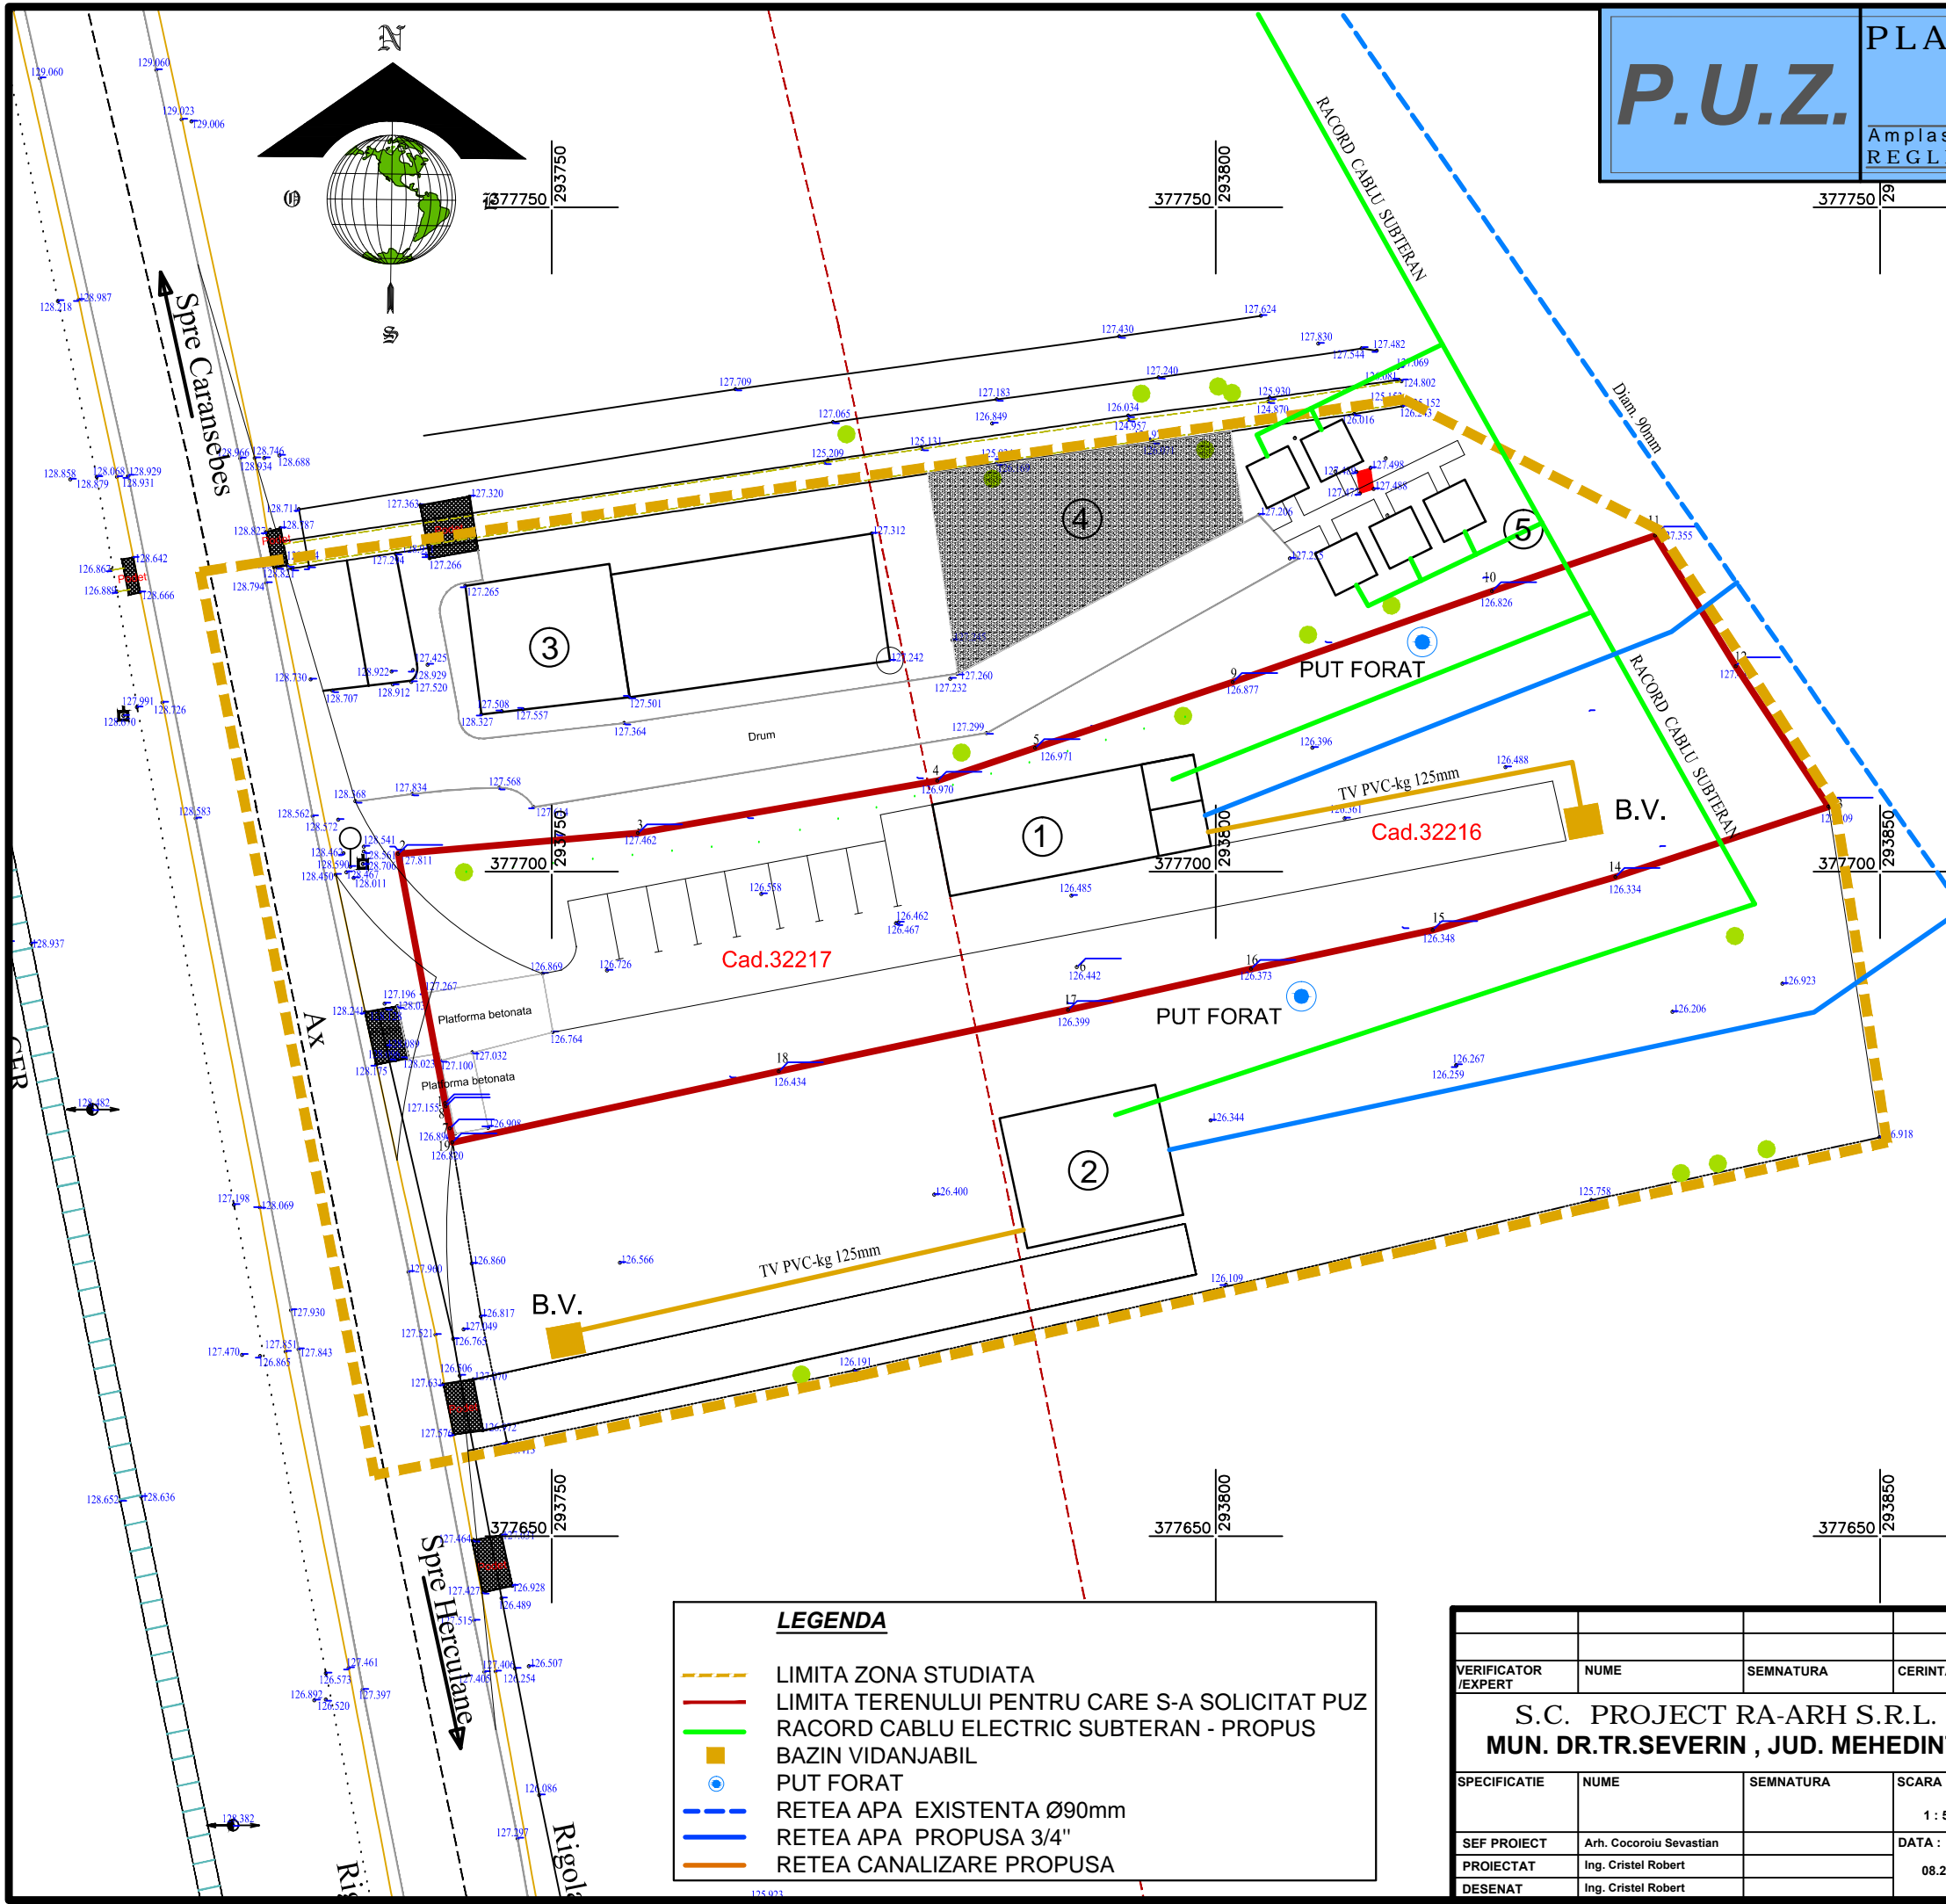

- ① SERVICE AUTO PARTER: cca 171,00mp
- ② LOCUINTA P+1, cca 250mp Ad.
- ③ PENSIUNE EXISTENTA
- ④ PLATFORMA PENTRU RULOTE
- ⑤ CASUTE VACANTA CAMPING

LEGENDA	
	LIMITA ZONA STUDIATA
	LIMITA TERENULUI PENTRU CARE S-A SOLICITAT PUZ
	RACORD CABLU ELECTRIC SUBTERAN - PROPUS
	BAZIN VIDANJABIL
	PUT FORAT
	RETEA APA EXISTENTA Ø90mm
	RETEA APA PROPUSA 3/4"
	RETEA CANALIZARE PROPUSA

VERIFICATOR / EXPERT	NUME	SEMNATURA	CERINTA	REFERAT/EXPERTIZA NR. DATA
S.C. PROIECT RA-ARH S.R.L. MUN. DR.TR.SEVERIN , JUD. MEHEDINTI				BENEFICIAR : GHINESCU LAZAR SORIN COM. MEHADIA, JUD. CARAS SEVERIN
SPECIFICATIE	NUME	SEMNATURA	SCARA : 1 : 500	Titlu proiect: P.U.Z. - DN6 MEHADIA COM. MEHADIA, JUD. CARAS SEVERIN
SEF PROIECT	Arh. Cocoroiu Sevastian		DATA : 08.2017	Faza: P.U.Z.
PROIECTAT	Ing. Cristel Robert			Titlu plansa : REGLEMENTARI ECHIPARE EDILITARA
DESENAT	Ing. Cristel Robert			Nr. pl. 4

PRODUCED BY AN AUTODESK EDUCATIONAL PRODUCT

PRODUCED BY AN AUTODESK EDUCATIONAL PRODUCT