

**LEGENDA**


- LIMITA ZONA STUDIATA
- LIMITA TERENULUI PENTRU CARE S-A SOLICITAT PUZ
- TEREN INTRAVILAN ARABIL
- ZONA CONSTRUITA DE INTERES SI UTILITATE PUBLICA
- ZONA COMUNICATII RUTIERE (DN6 - E70, ALEI)
- ZONA VERDE DIN GARDA DN6

BILANT TERITORIAL PROPUZ		
ZONE FUNCTIONALE	Suprafata (mp)	%
ZONA AFERENTA LOCUINTELOR	2252,75	30,76
ZONA DE INTERES SI UTILITATE PUBLICA	3051,81	41,68
ZONA COMUNICATII RUTIERE (DRUMURI, ALEI)	1943,35	26,55
ZONA VERDE	73,92	1,01
<b>TOTAL SUPRAFATA STUDIATA</b>	<b>7321,83</b>	<b>100</b>

**DIN CARE SUPRAFATA CE A GENERAT P.U.Z. S = 2158,00mp CONFORM CF 32511**

- ① SERVICE AUTO PARTER: cca 171,00mp
- ② LOCUINTA P+1, cca 250mp Ad.
- ③ PENSIUNE EXISTENTA
- ④ PLATFORMA PENTRU RULOTE
- ⑤ CASUTE VACANTA CAMPING

VERIFICATOR /EXPERT	NUME	SEMNTURA	CERINTA	REFERAT/EXPERTIZA NR. DATA
<b>S.C. PRO FORMA S.R.L. MUN. DR.TR.SEVERIN , JUD. MEHEDINTI</b>				BENEFICIAR : GHINESCU LAZAR SORIN COM. MEHADIA, JUD. CARAS SEVERIN
SPECIFICATIE	NUME	SEMNTURA	SCARA : 1 : 500	Titlu proiect: P.U.Z. - DN6 MEHADIA COM. MEHADIA, JUD. CARAS SEVERIN
SEF PROIECT	Arh. Cocoroiu Sevastian		DATA : 08.2017	Faza: P.U.Z.
PROIECTAT	Arh. Cocoroiu Sevastian			Nr. pl. 3
DESENAT	Arh. Cocoroiu Sevastian			

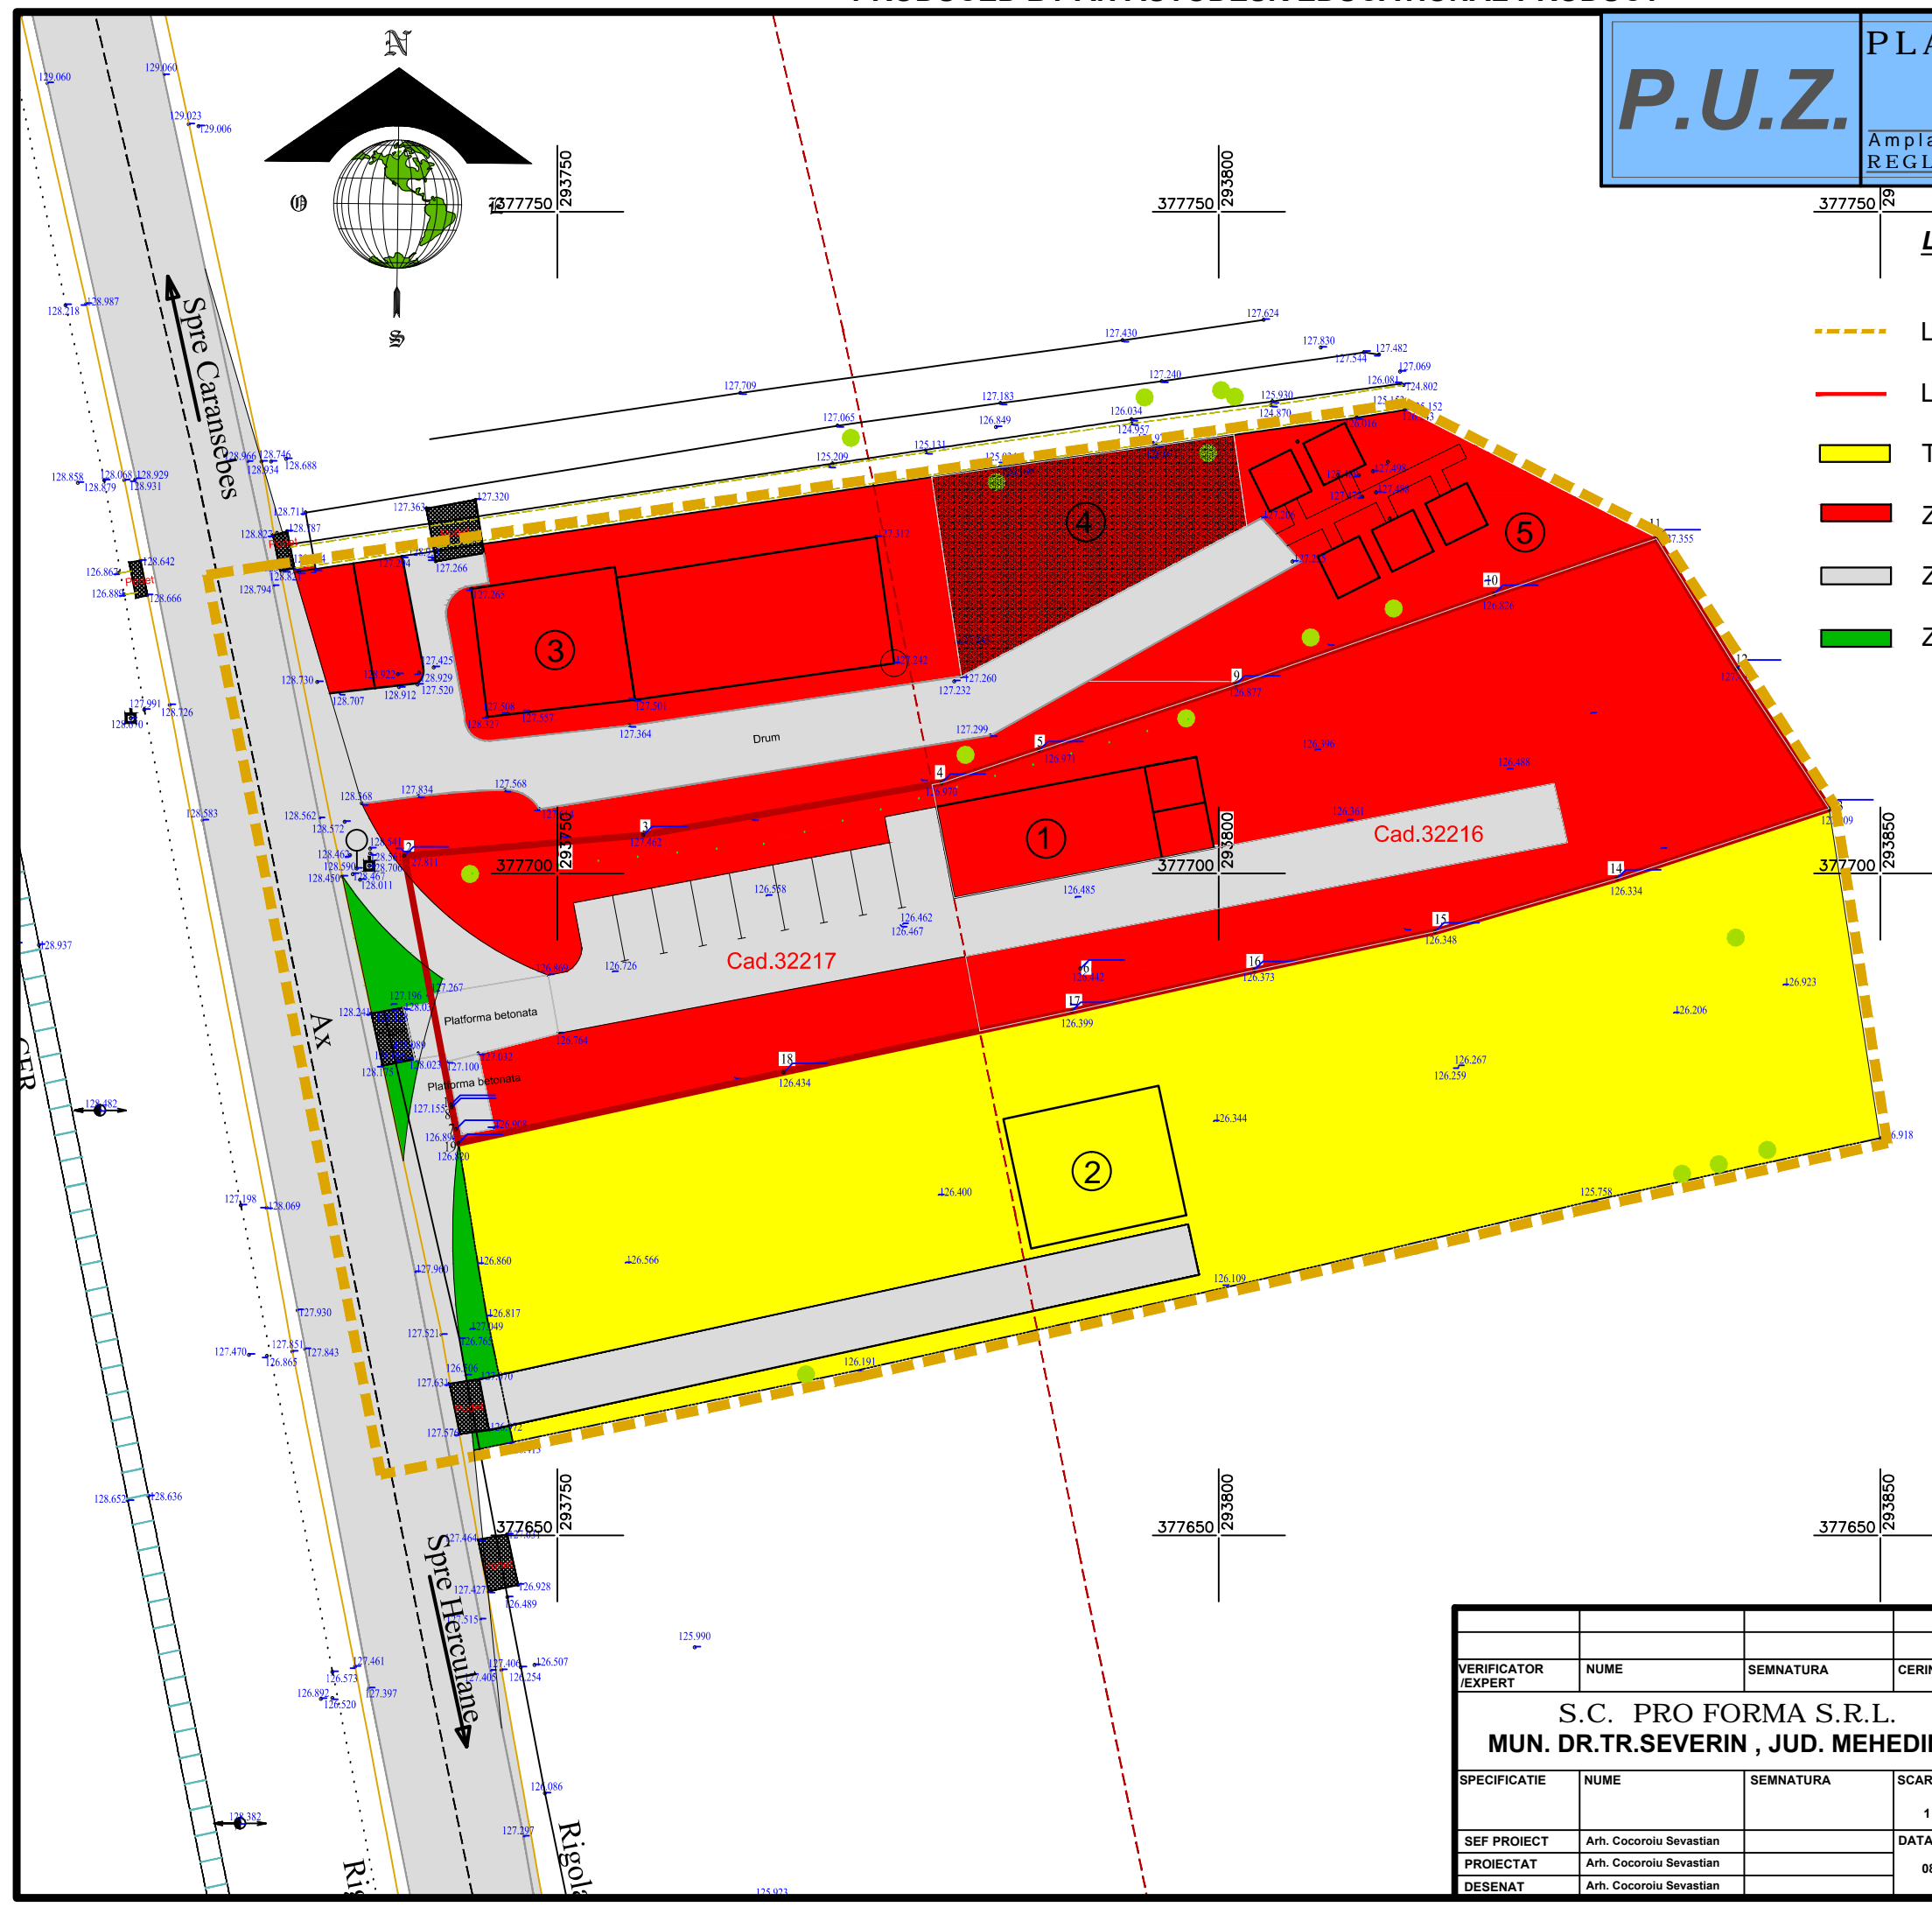

PRODUCED BY AN AUTODESK EDUCATIONAL PRODUCT

PRODUCED BY AN AUTODESK EDUCATIONAL PRODUCT